



# Sample Diversion Route Plan

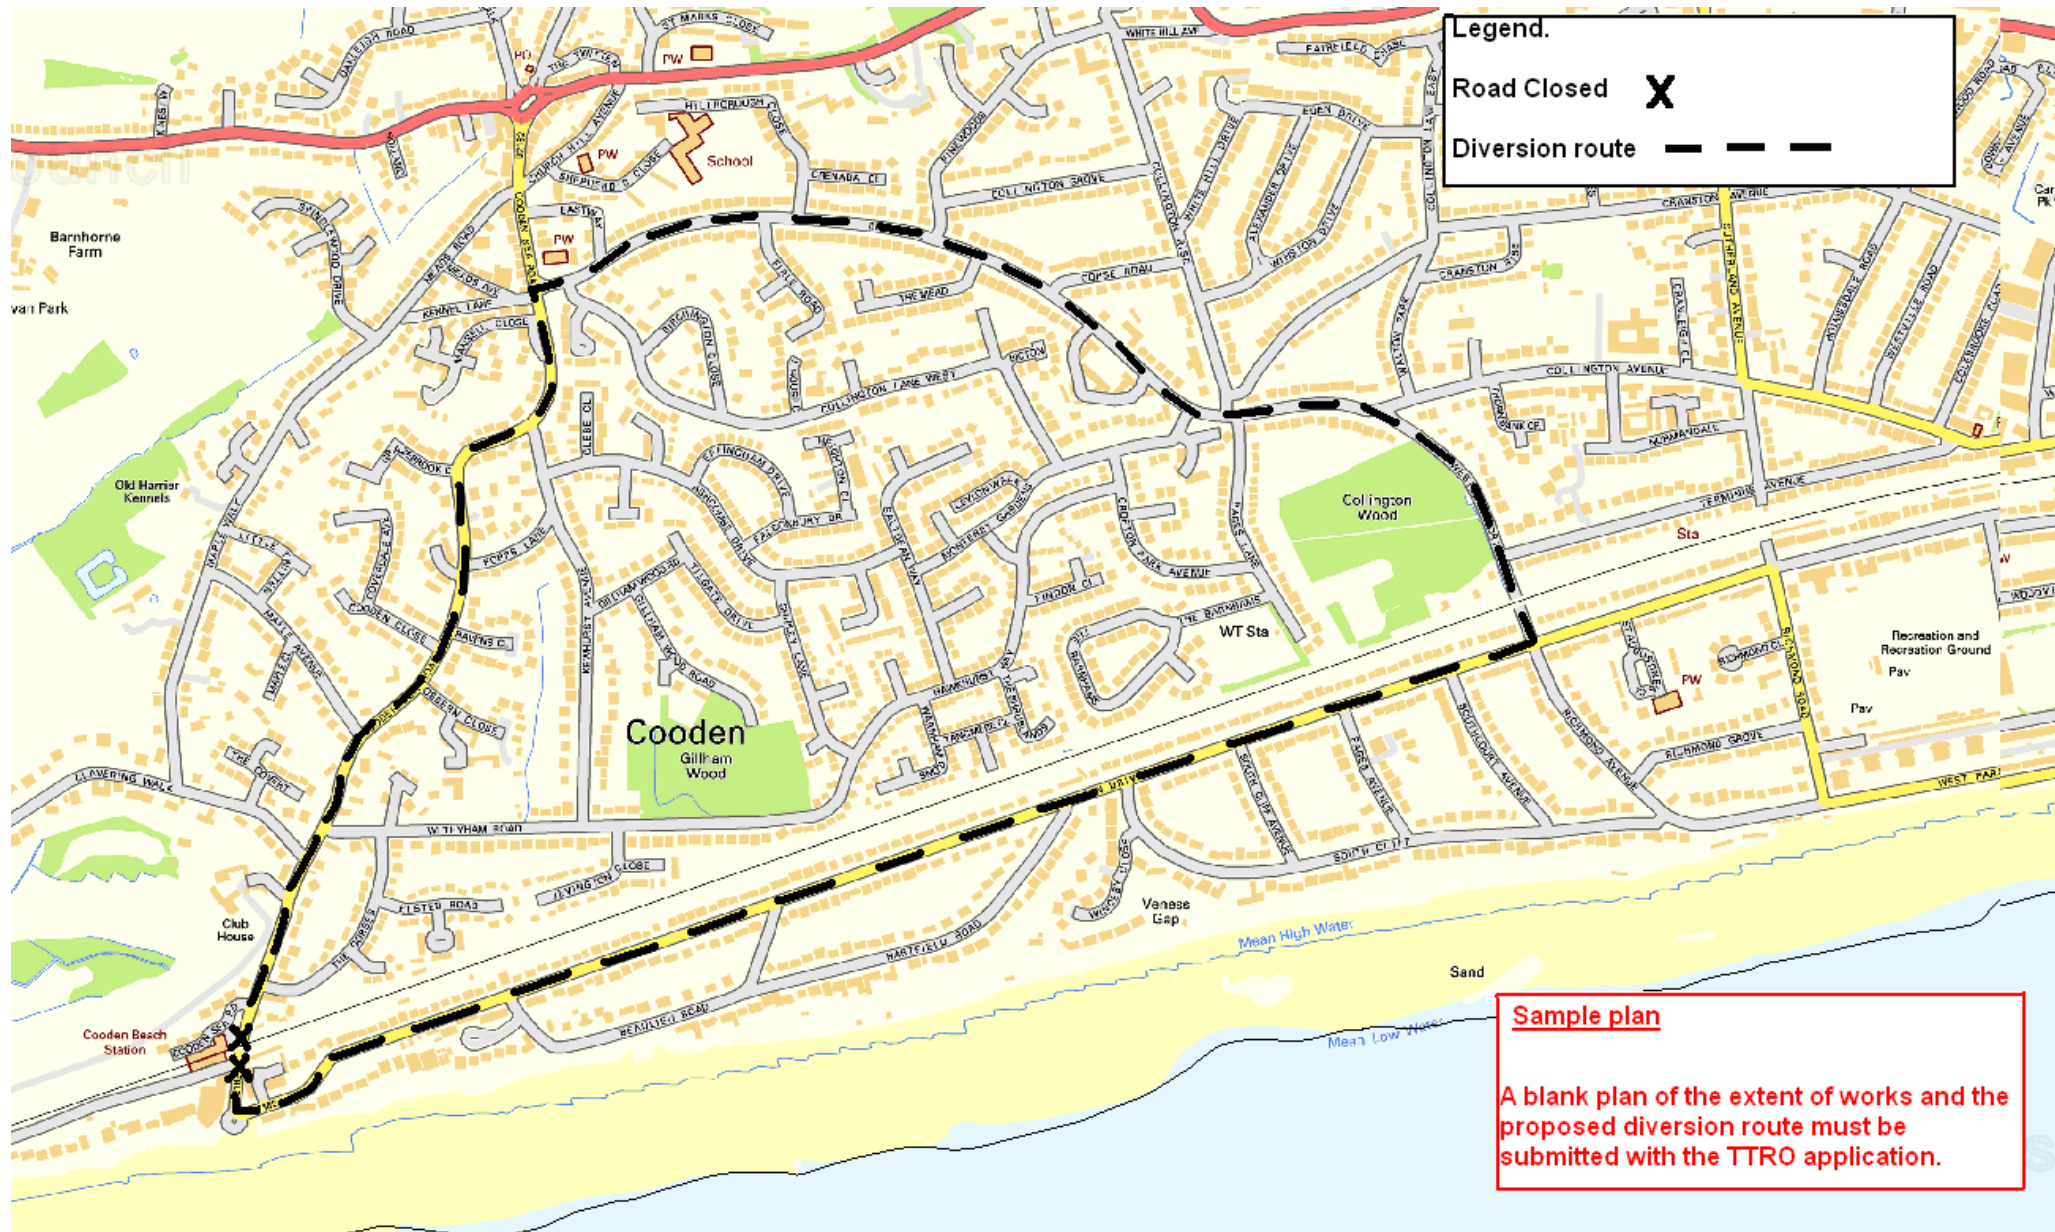


## Sample Signed Diversion Plan A

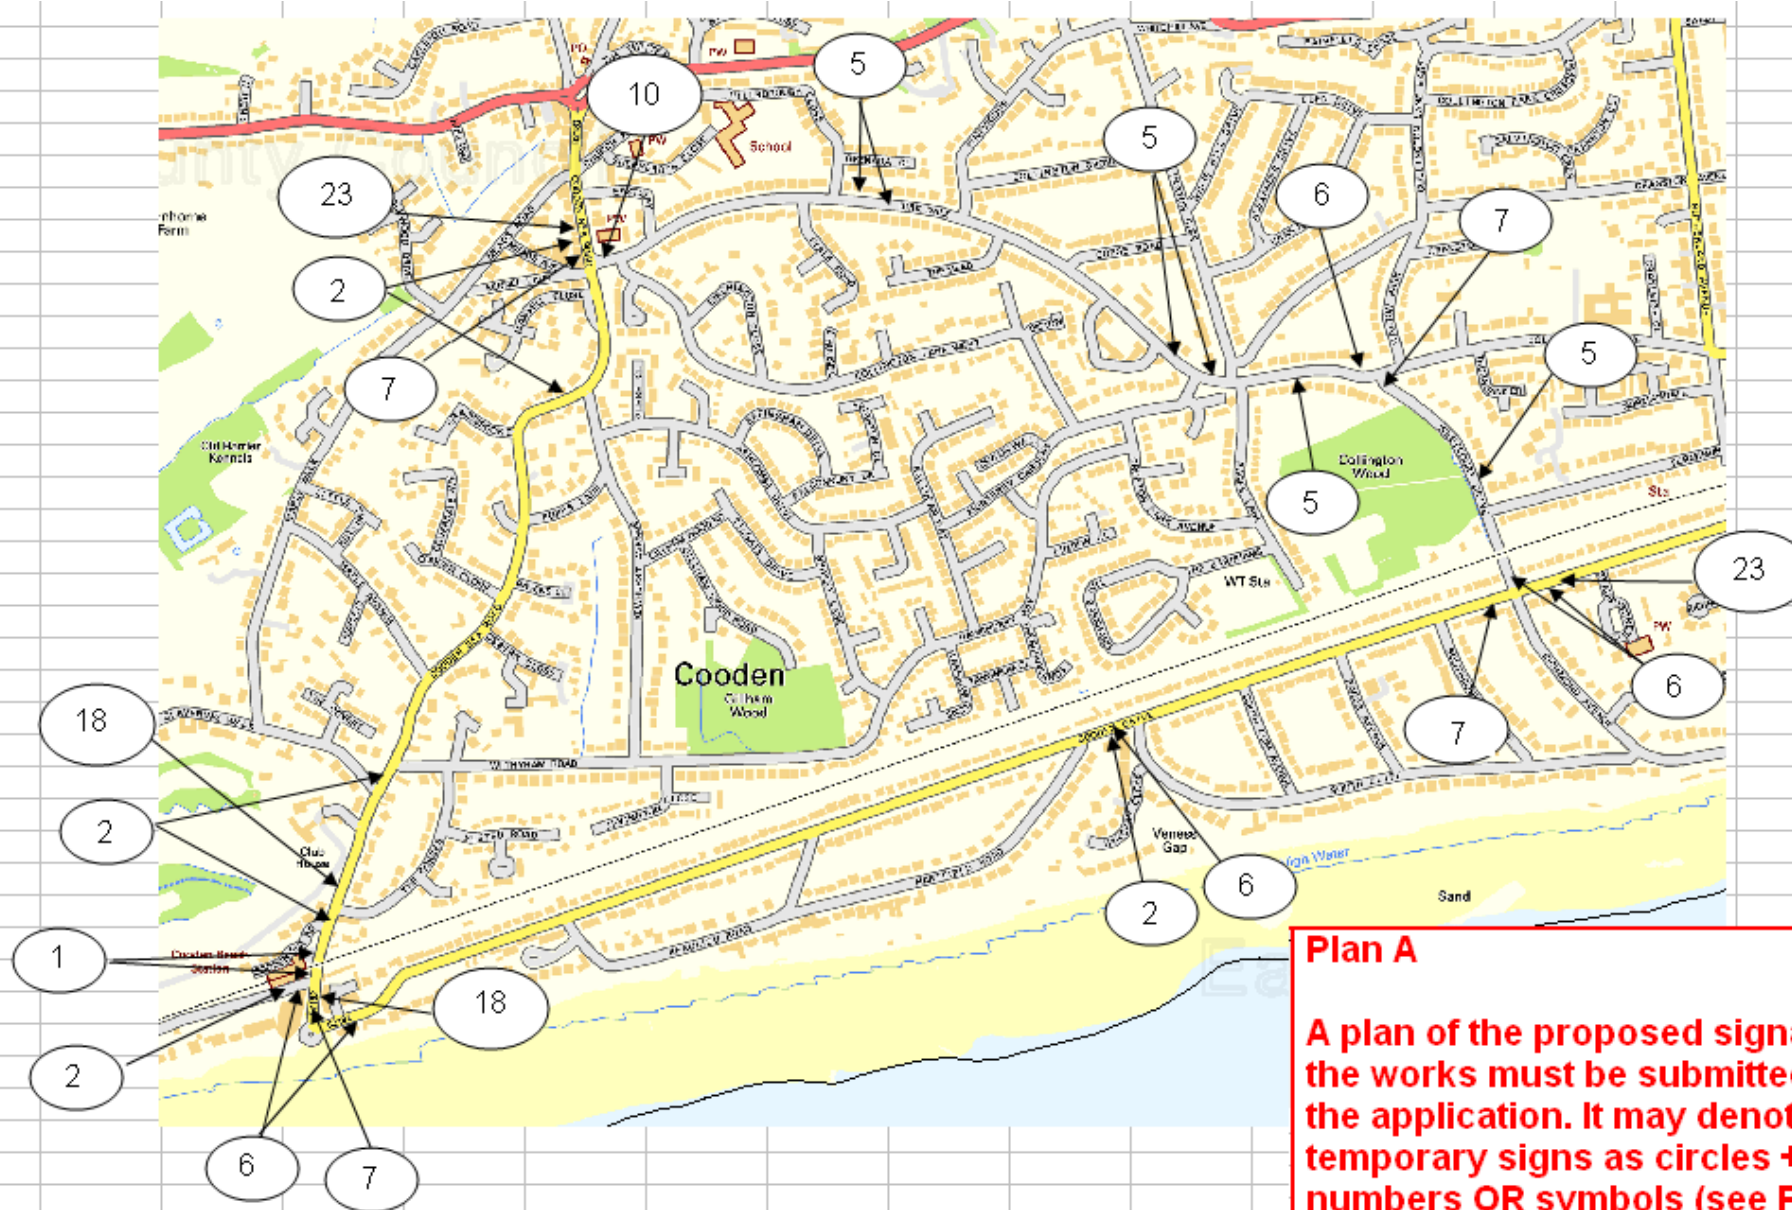

**Plan A**  
A plan of the proposed signage for the works must be submitted with the application. It may denote the temporary signs as circles + numbers OR symbols (see Plan B)

# Sample Signed Diversion Plan B

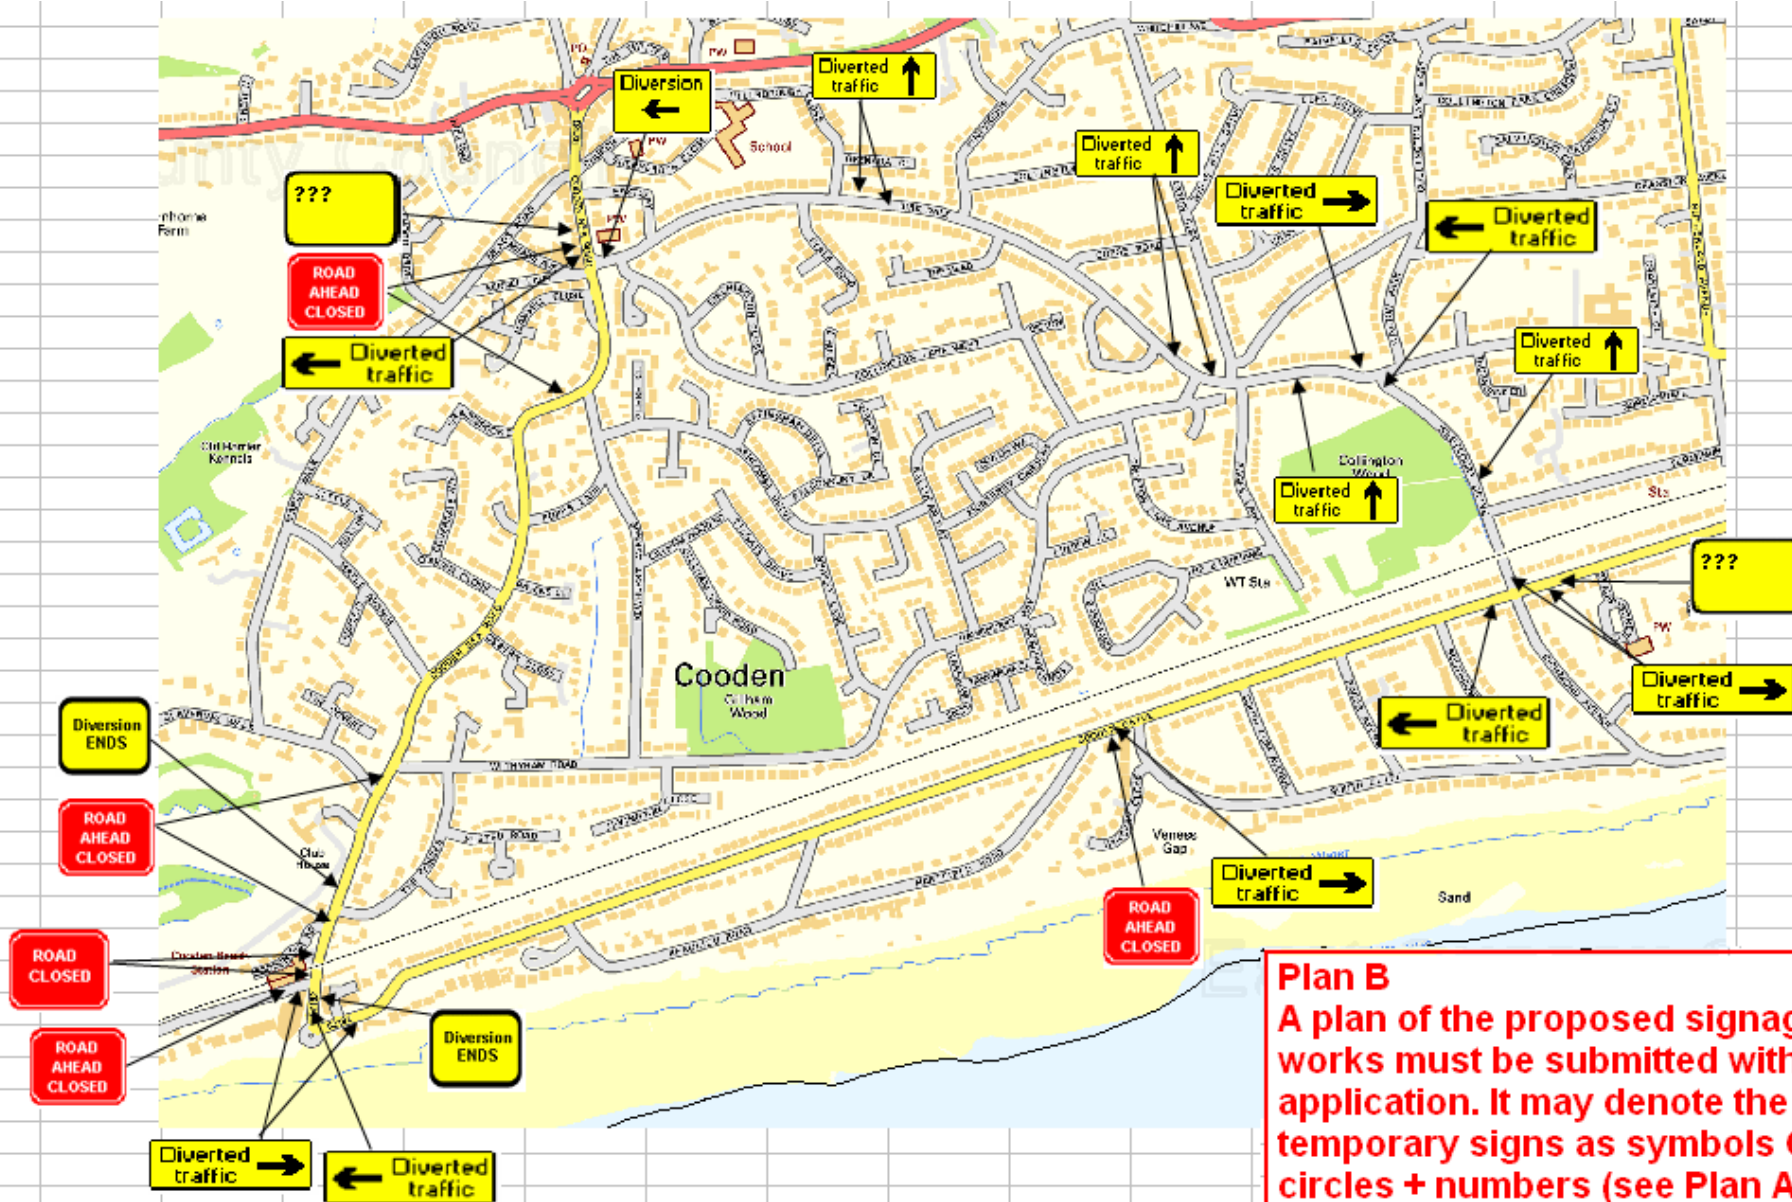

**Plan B**  
A plan of the proposed signage for the works must be submitted with the application. It may denote the temporary signs as symbols OR circles + numbers (see Plan A)