



Devonshire Road, Bexhill Proposed Temporary Measures

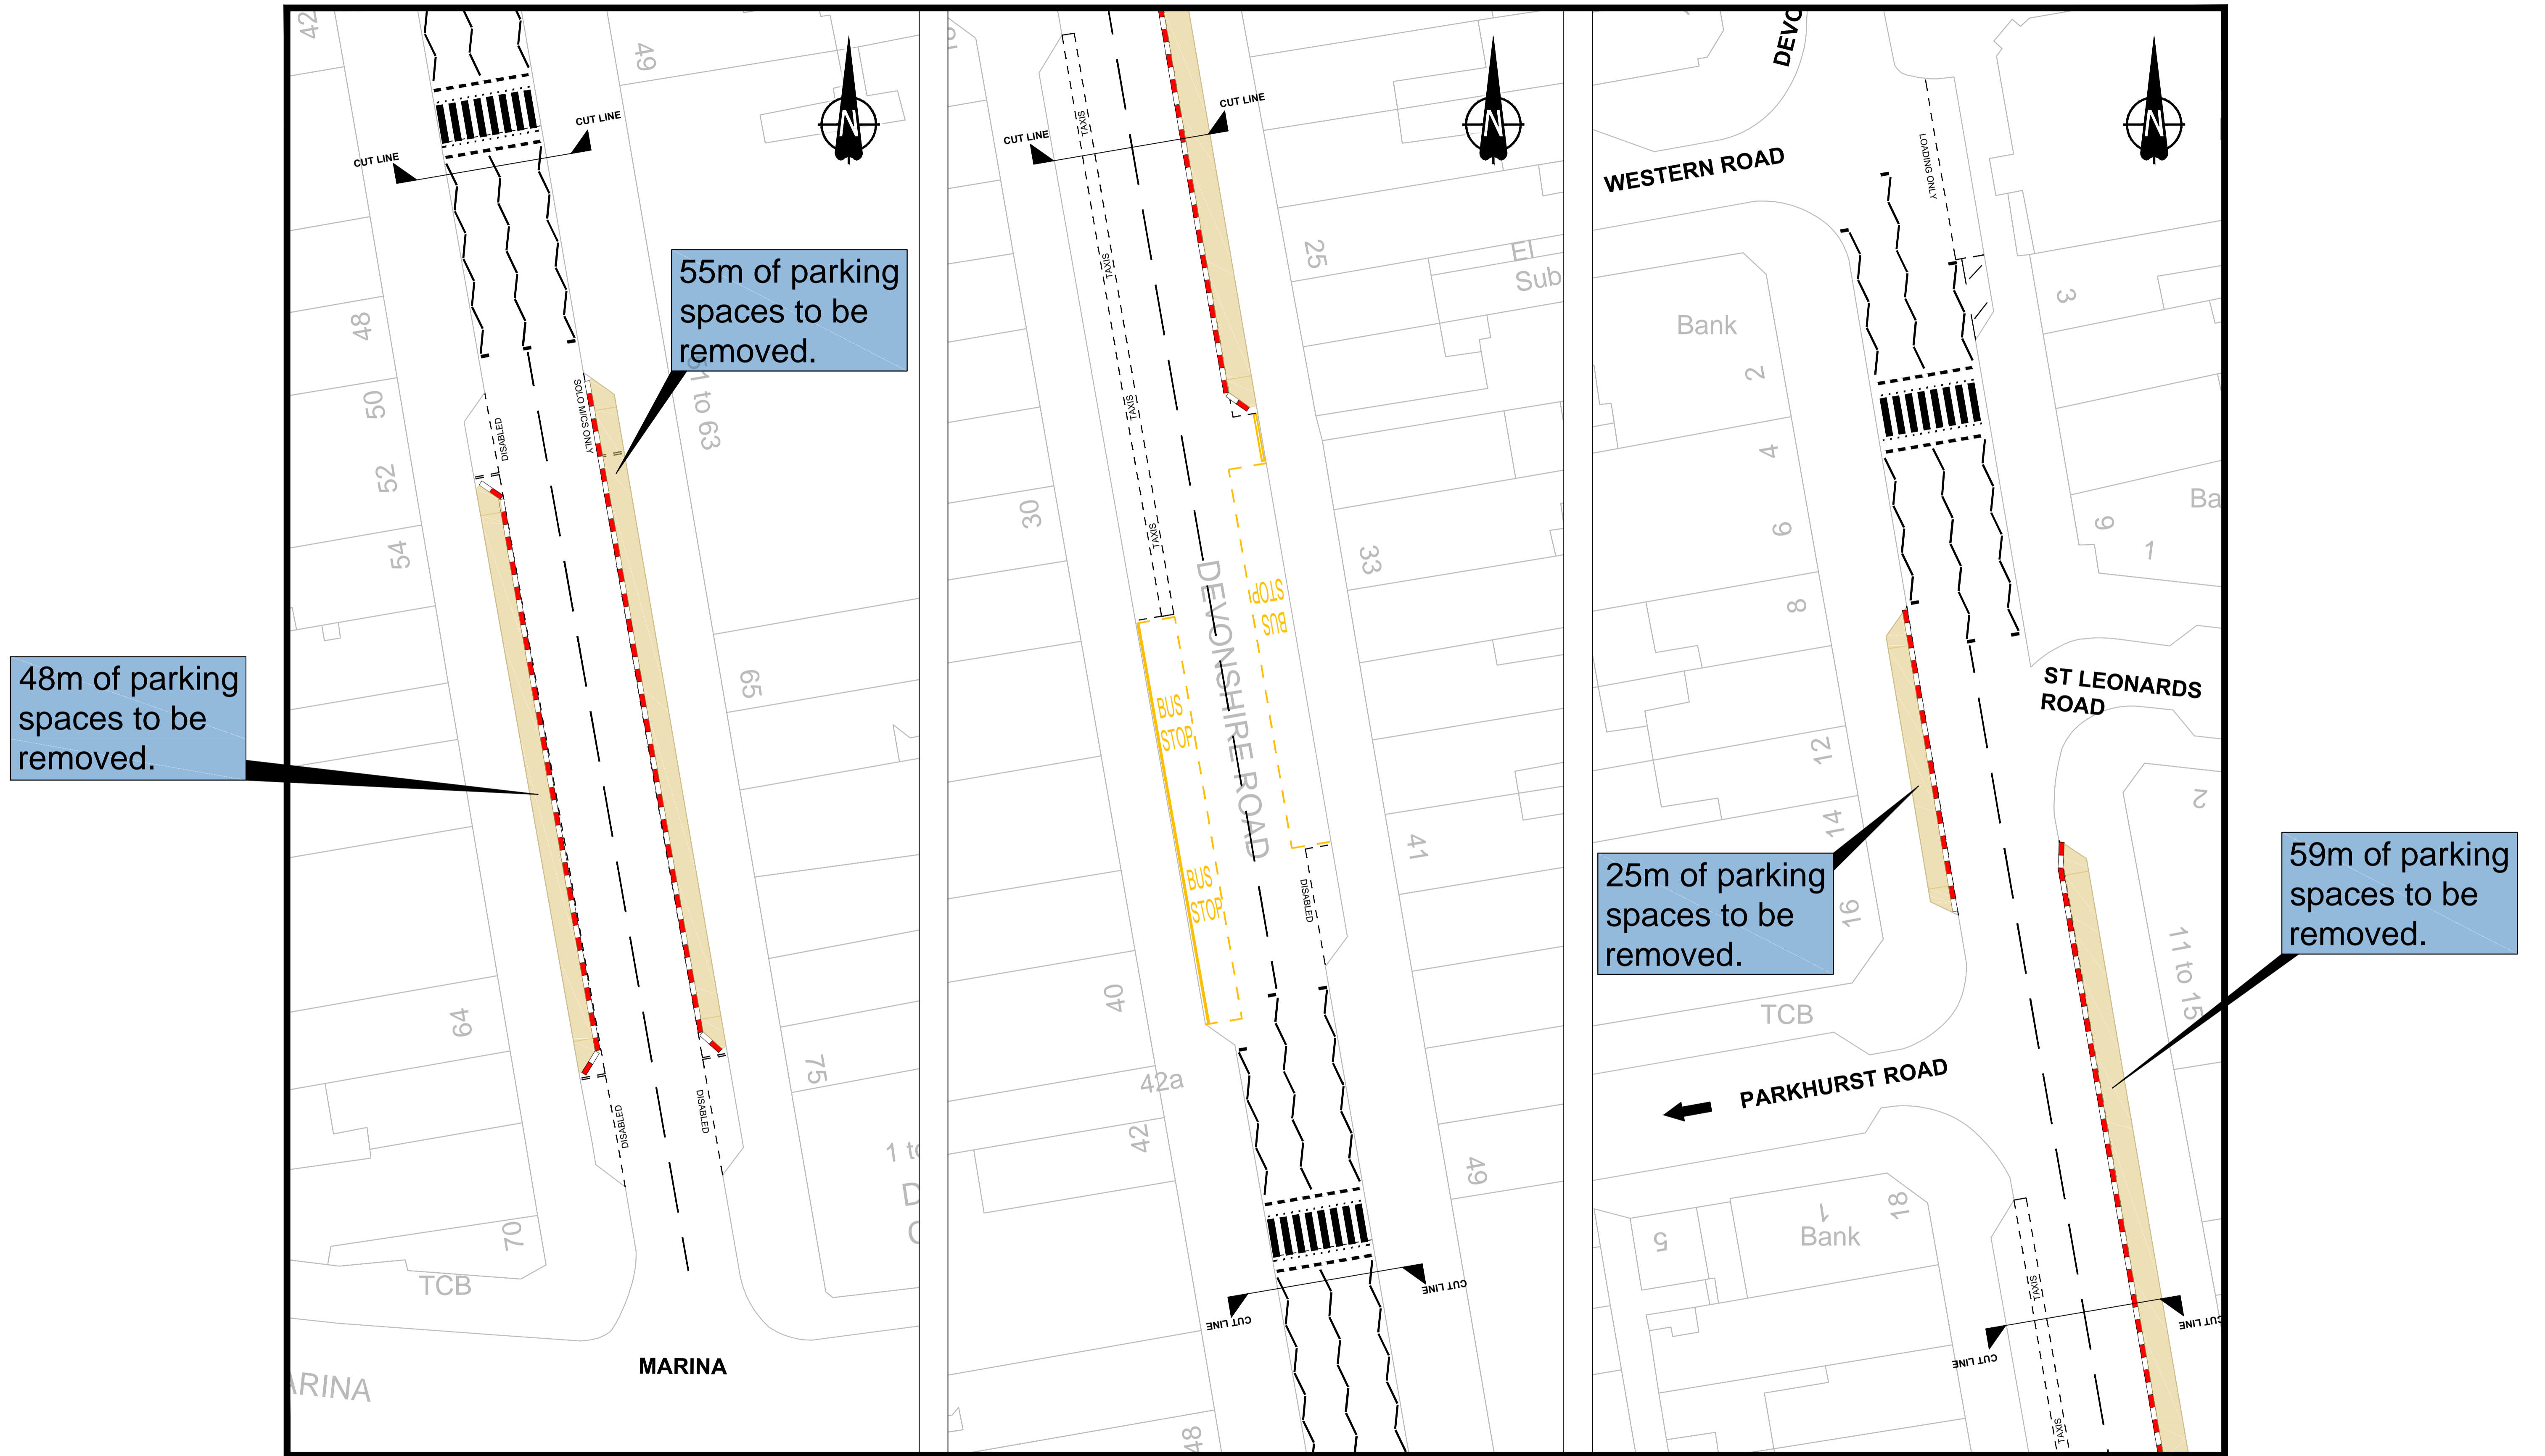

KEY

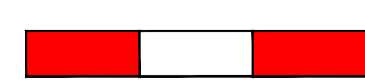

Proposed temporary barrier



Parking removal / footway widening