


Hailsham High Street Proposed Temporary Measures

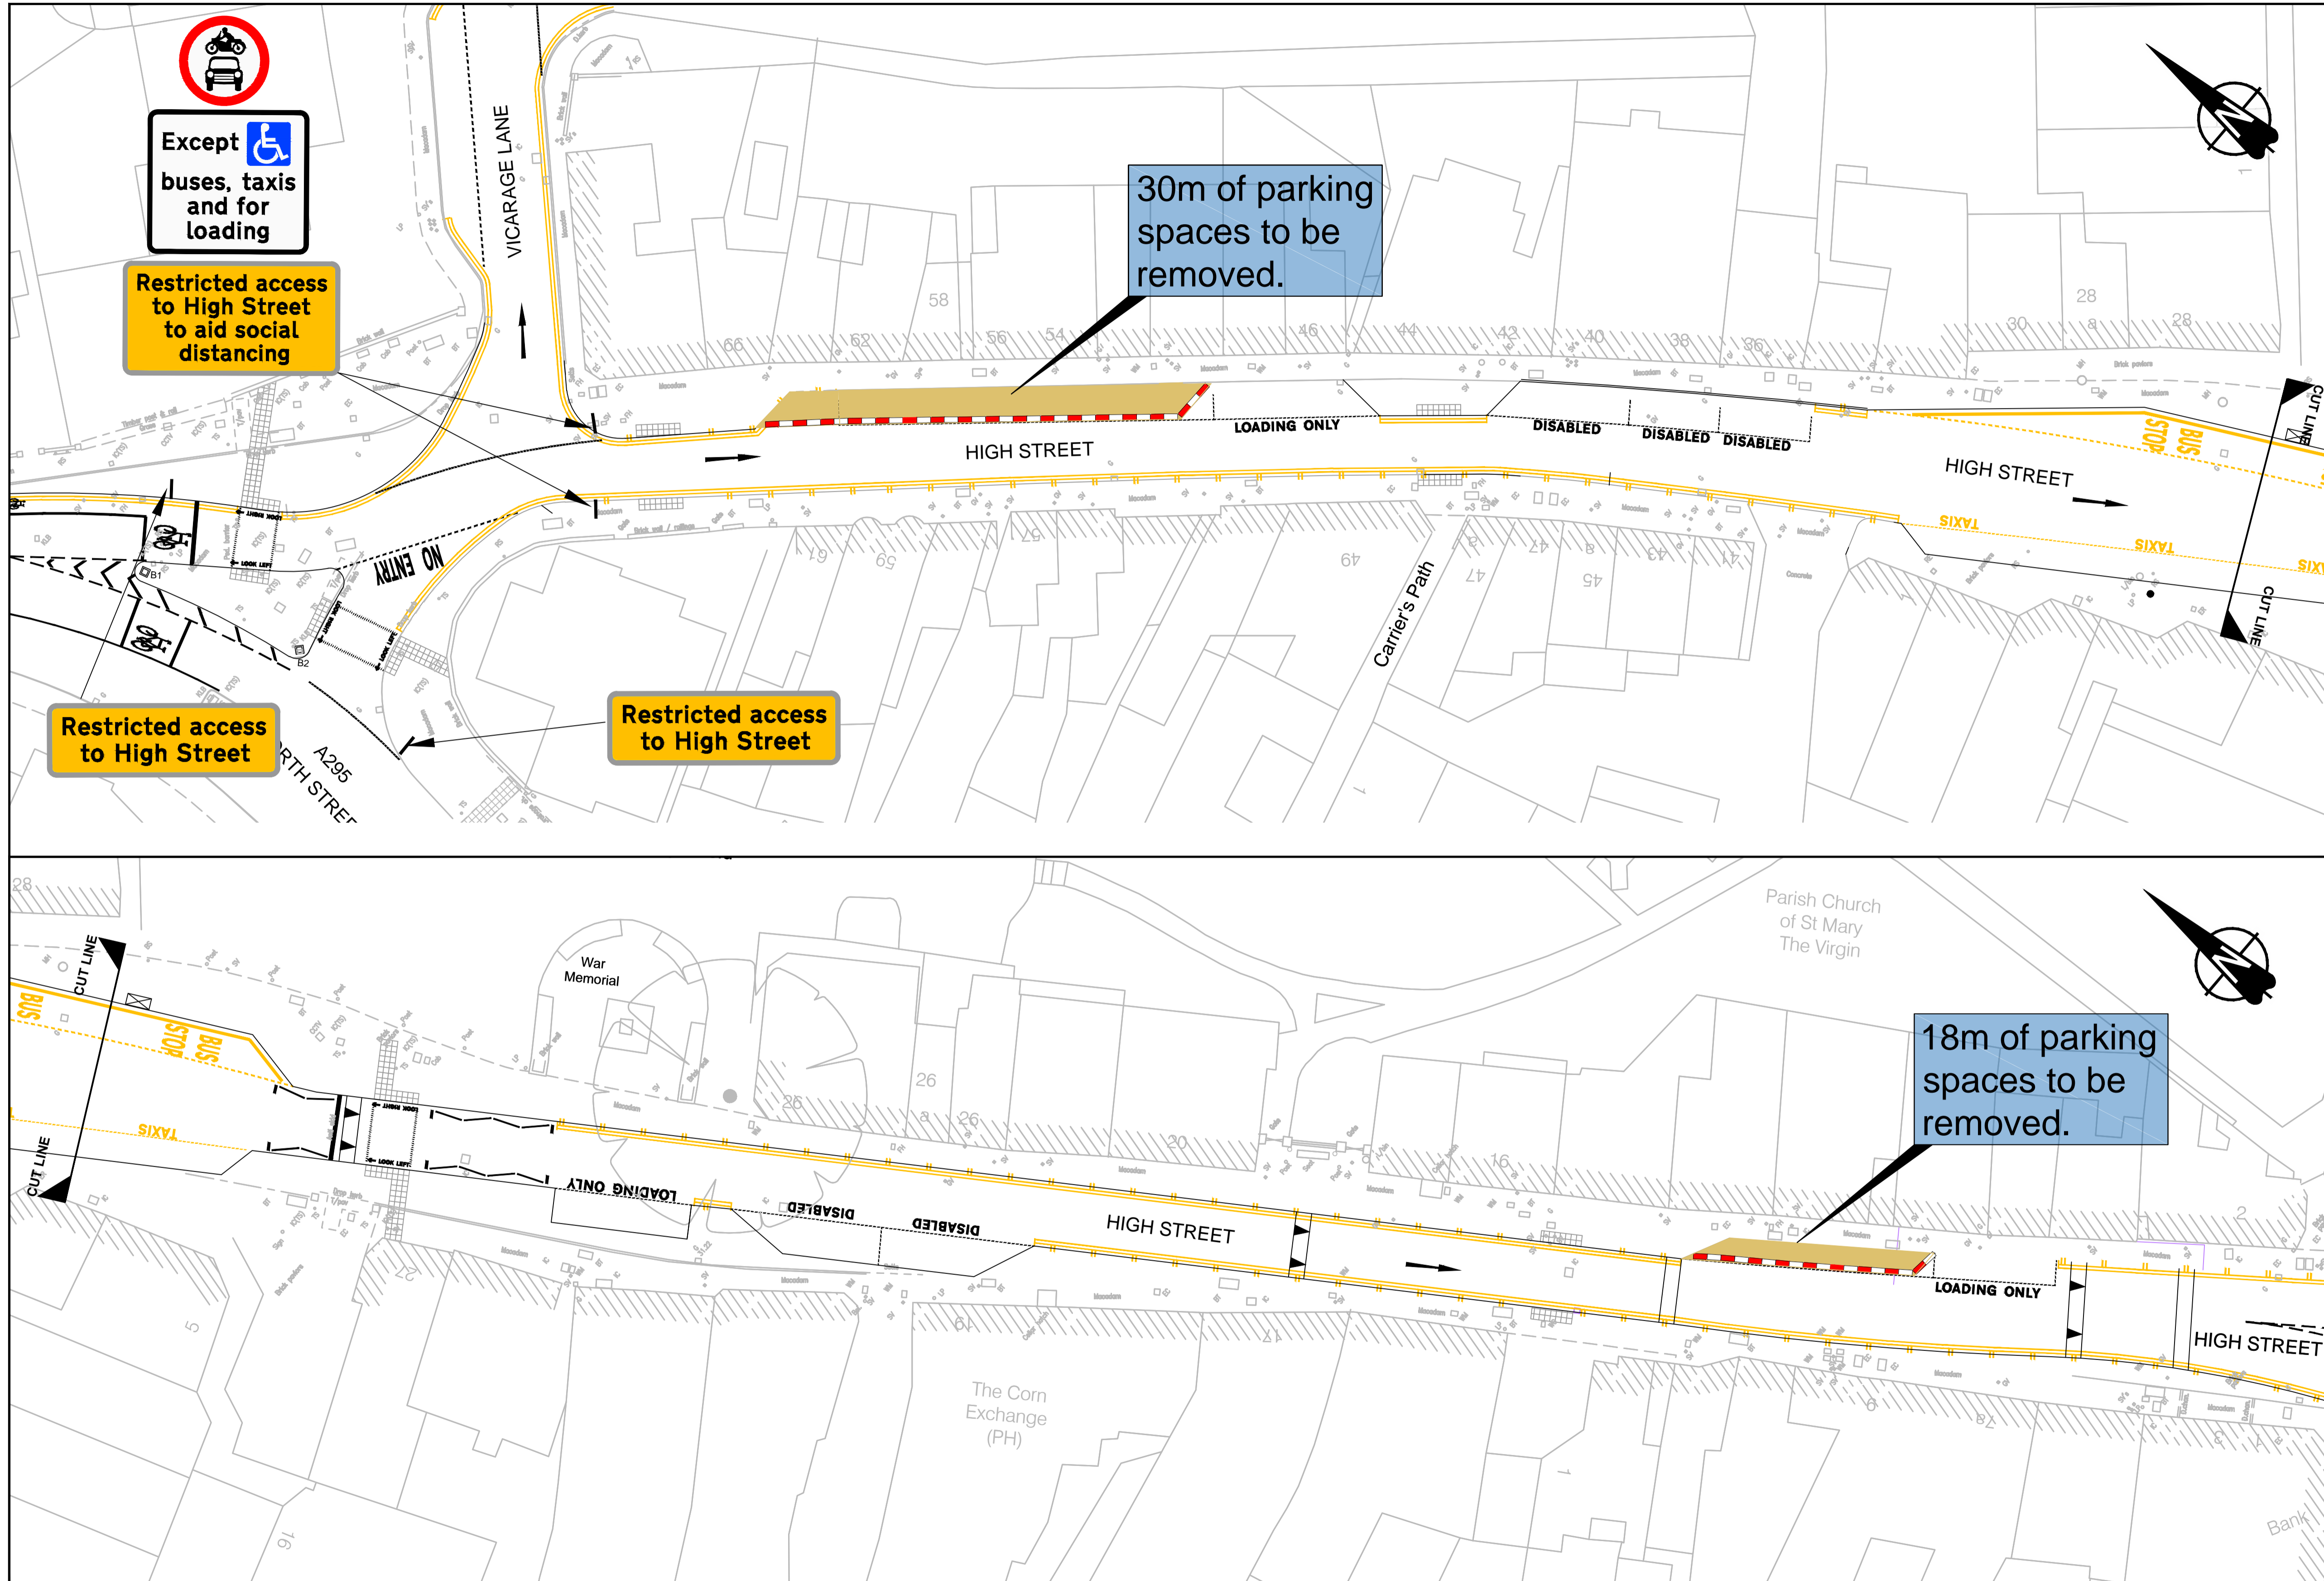

Except  buses, taxis and for loading

Restricted access to High Street to aid social distancing

30m of parking spaces to be removed.

Restricted access to High Street

Restricted access to High Street

18m of parking spaces to be removed.

